


Detail - Cross section - Wall connection


Cantilevered balcony cf. project. Delivered as one preassembled unit
 Hard insulation
 Extruding reinforcement from wall through cast-in corrugated pipes
 Cast-in corrugated pipe Ø80 for edge reinforcement
 SL-deck
 Cast-in LAC blocks

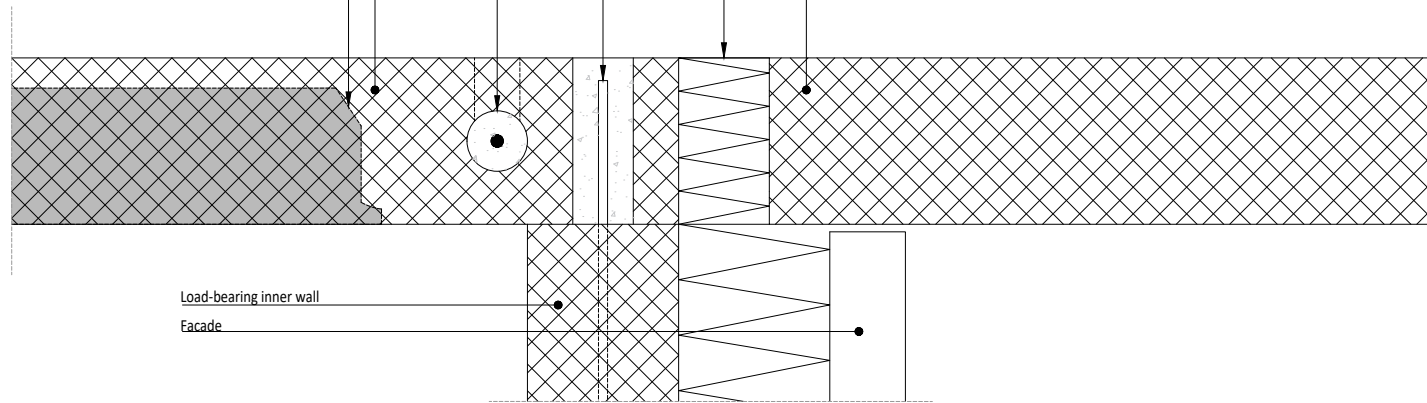

Detail - Cross section - Structural connection

1:10

Cast-in thermal break unit: Project specific type and frequency
 Detail solution cf. producer of thermal break unit

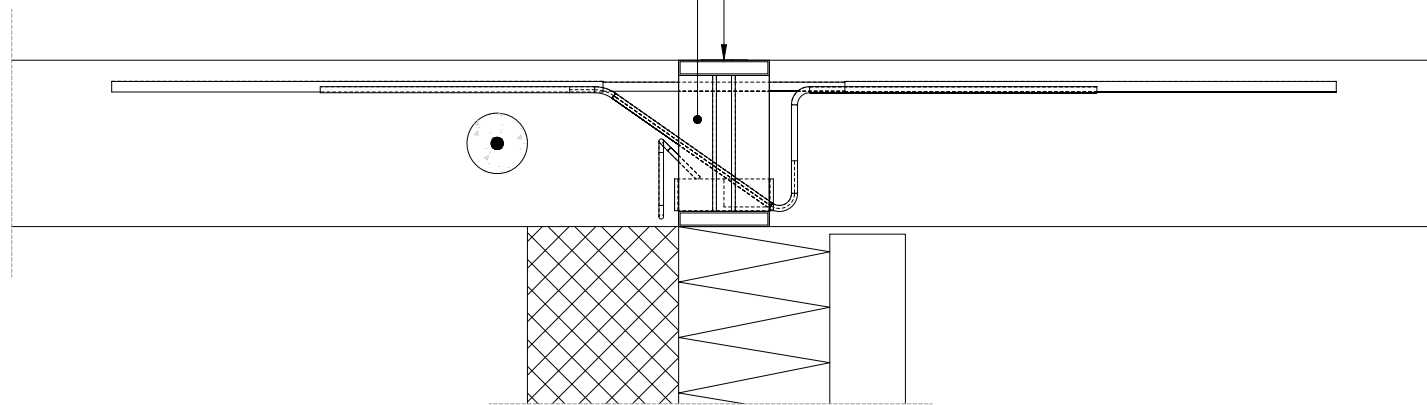

Detail - Seen from above

1:10

Cantilevered balcony
 SL-deck
 Thermal break solution cast in SL-deck

