

### Detail - Cross section

1:10

Cast-in-place


Joint reinforcement cf. project

Extruding reinforcement from wall

Vertical U-bar in joint K12/K10

SL-deck

Cast-in LAC blocks

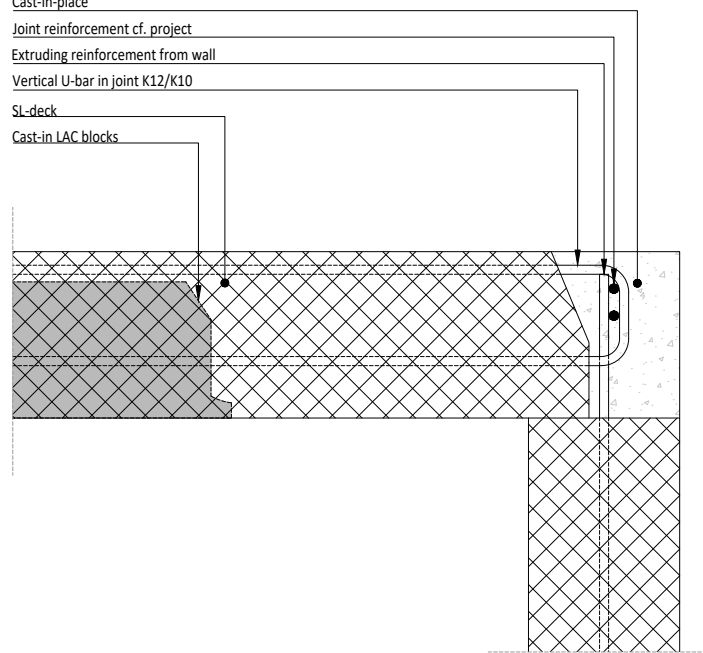

### Detail - Seen from support


1:10

Vertical U-bar in joint K12/K10

Reinforcement support

Toothed edge for shear transfer over joint

SL-deck

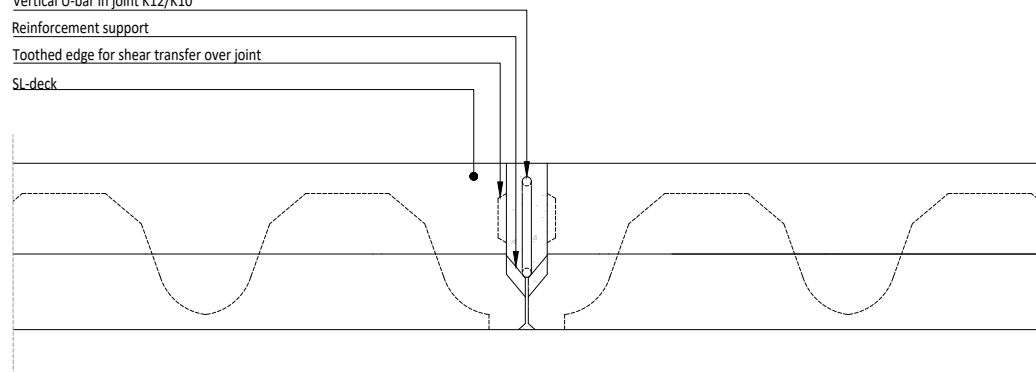

### Detail - Seen from above



1:10

Vertical U-bar in joint K12/K10

Joint reinforcement cf. project

SL-deck

Extruding reinforcement from wall

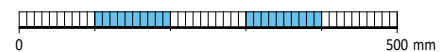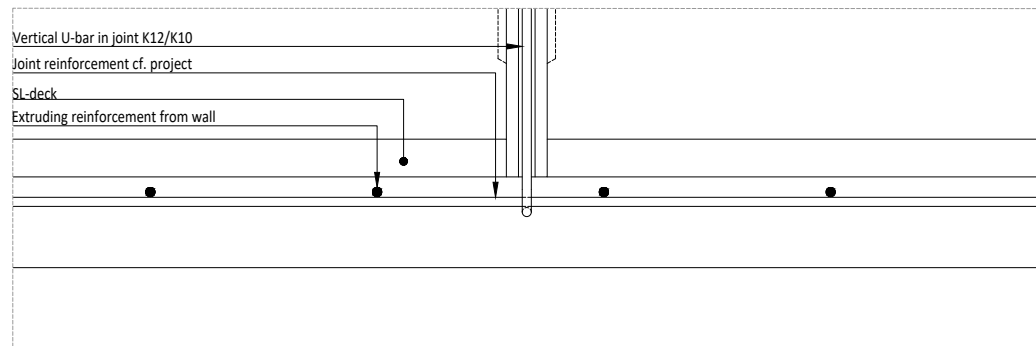

## SL-deck Joint connection


Detail K09-x02



SEP | 2020

Abeo | Beredskabsvej 12 | DK-2640 Hedehusene  
www.abeo.dk | +45 71 99 09 76 | info@abeo.dk

Scale appears on detail drawings. Small deviations from exact solutions can occur

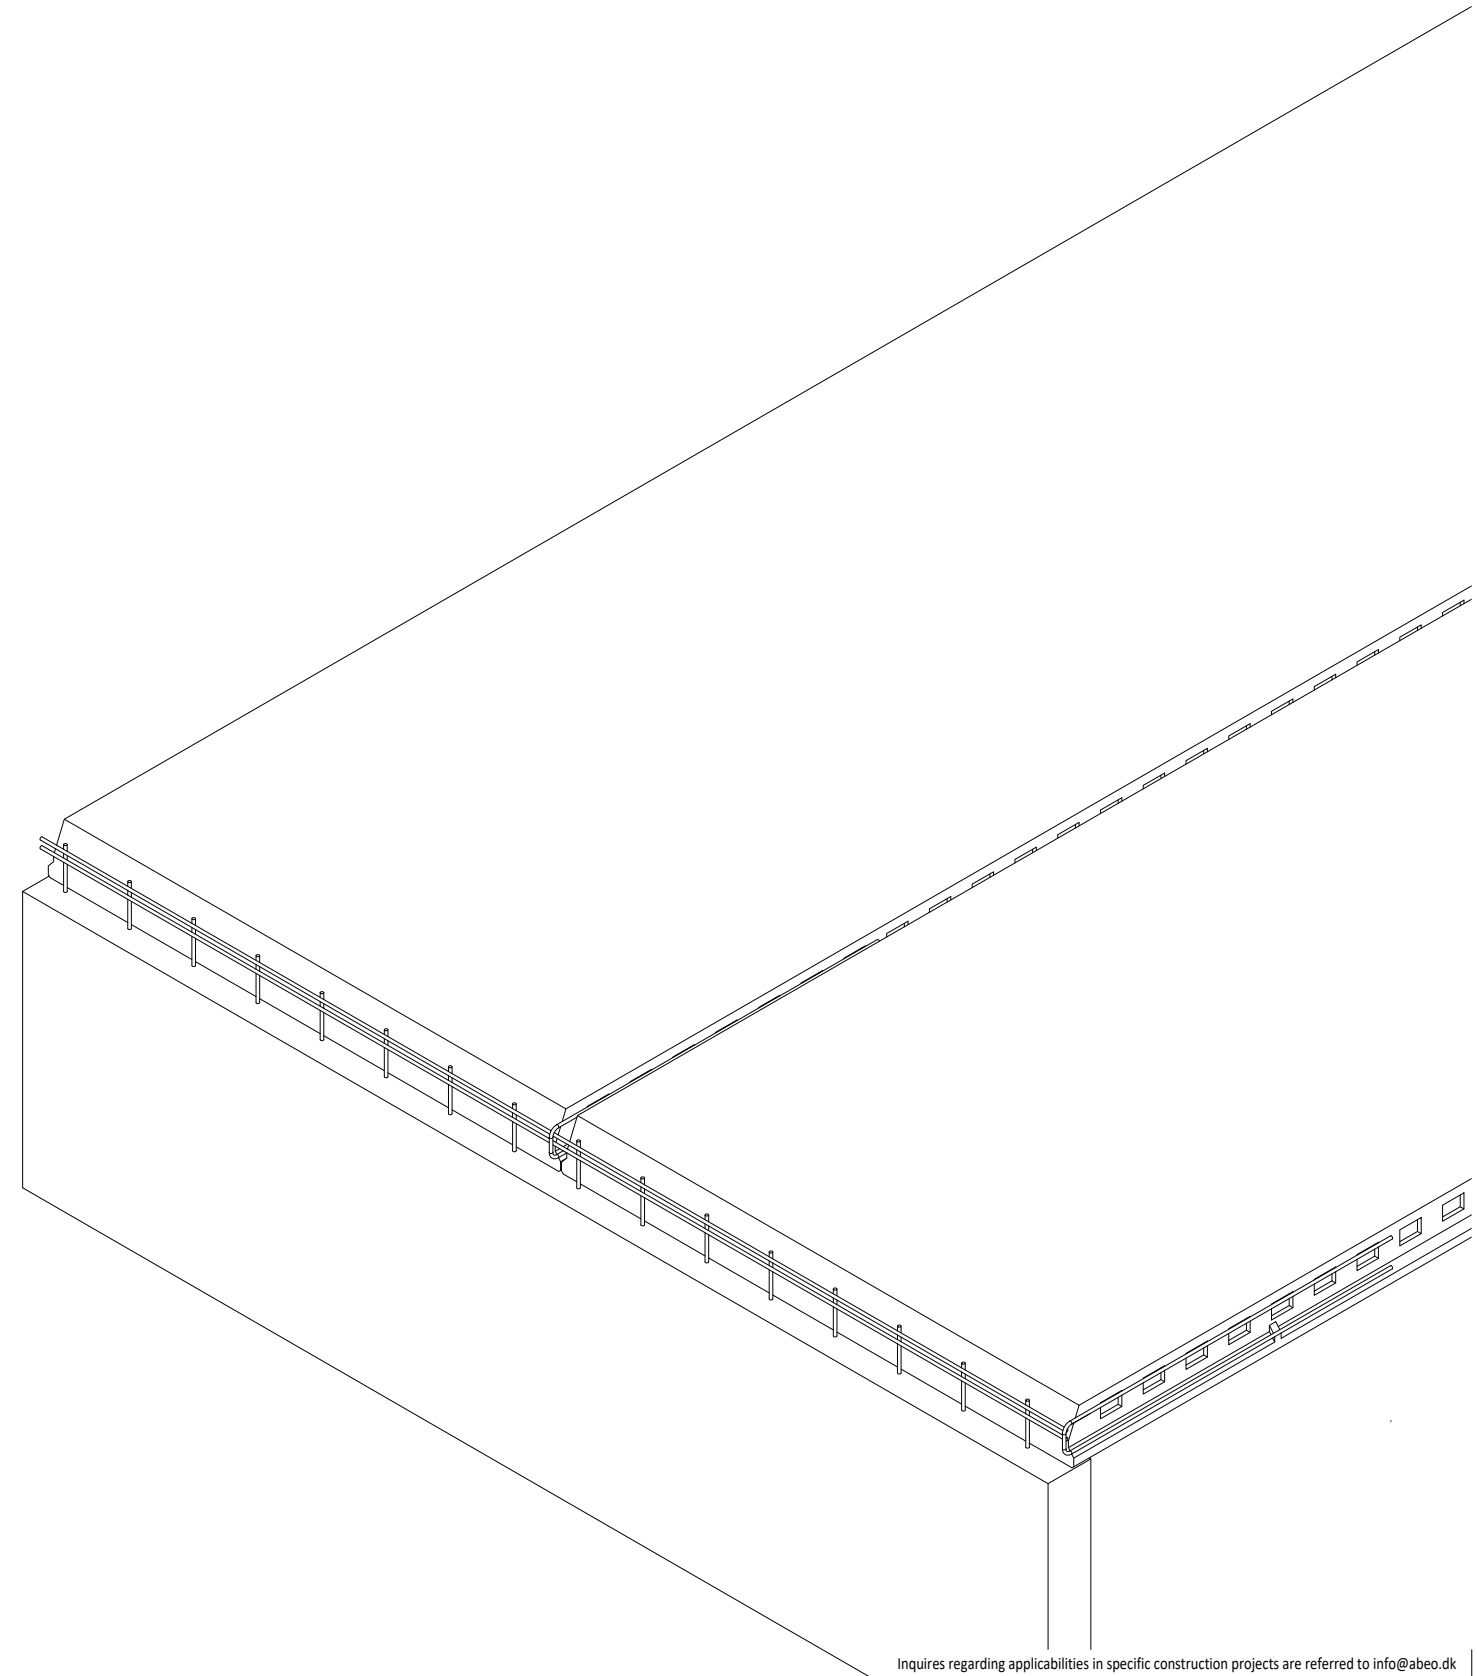

Inquires regarding applicabilities in specific construction projects are referred to info@abeo.dk